




IX.

Alexis Langer,

Architect in Breslau.

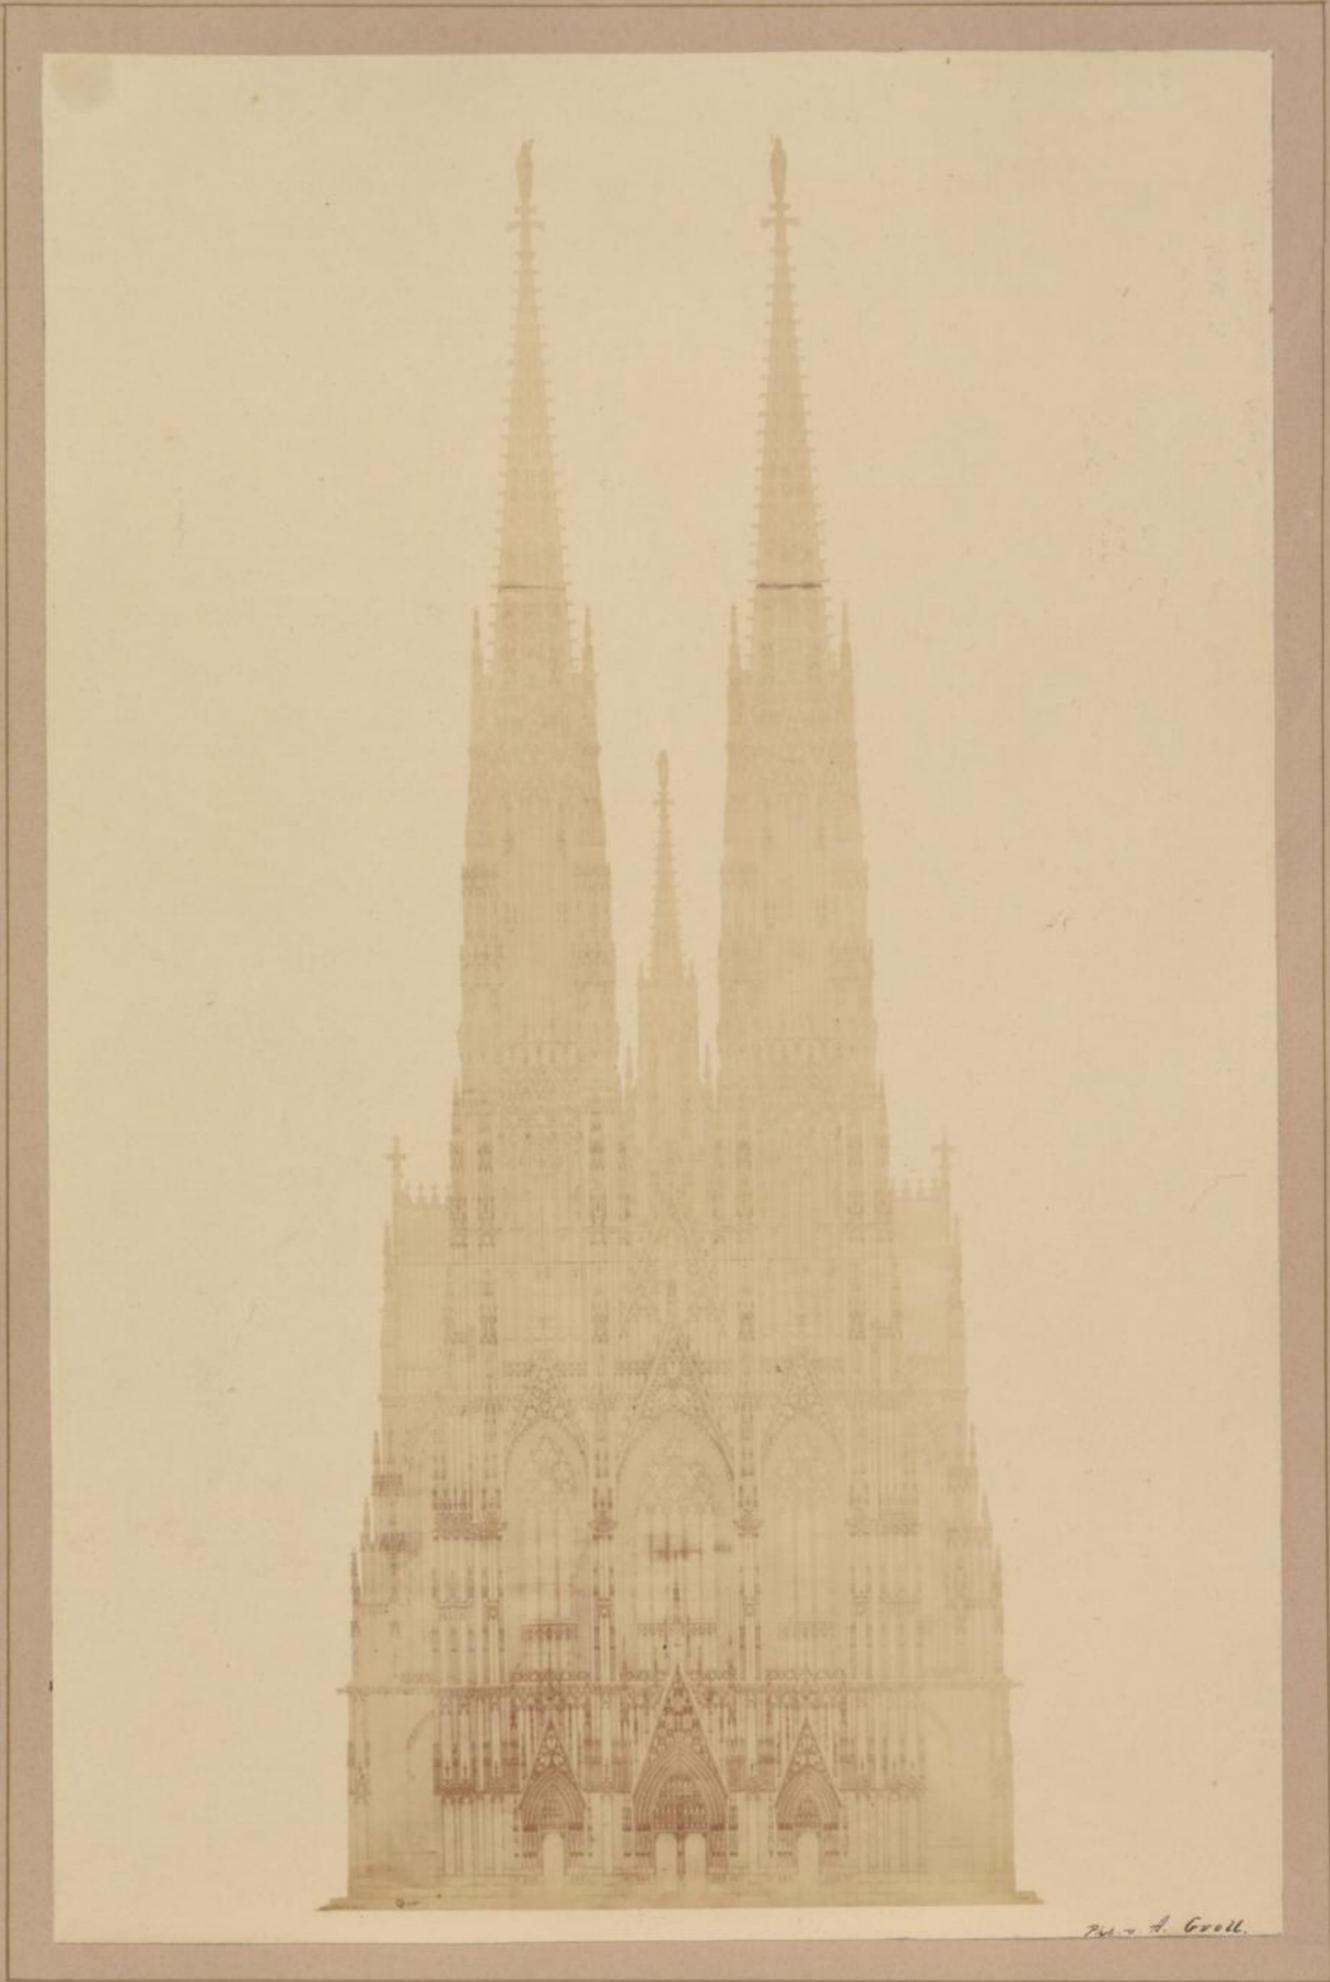

A. Groll.

Projekt v. Alois Langer.