


Rathhaus in Wien.

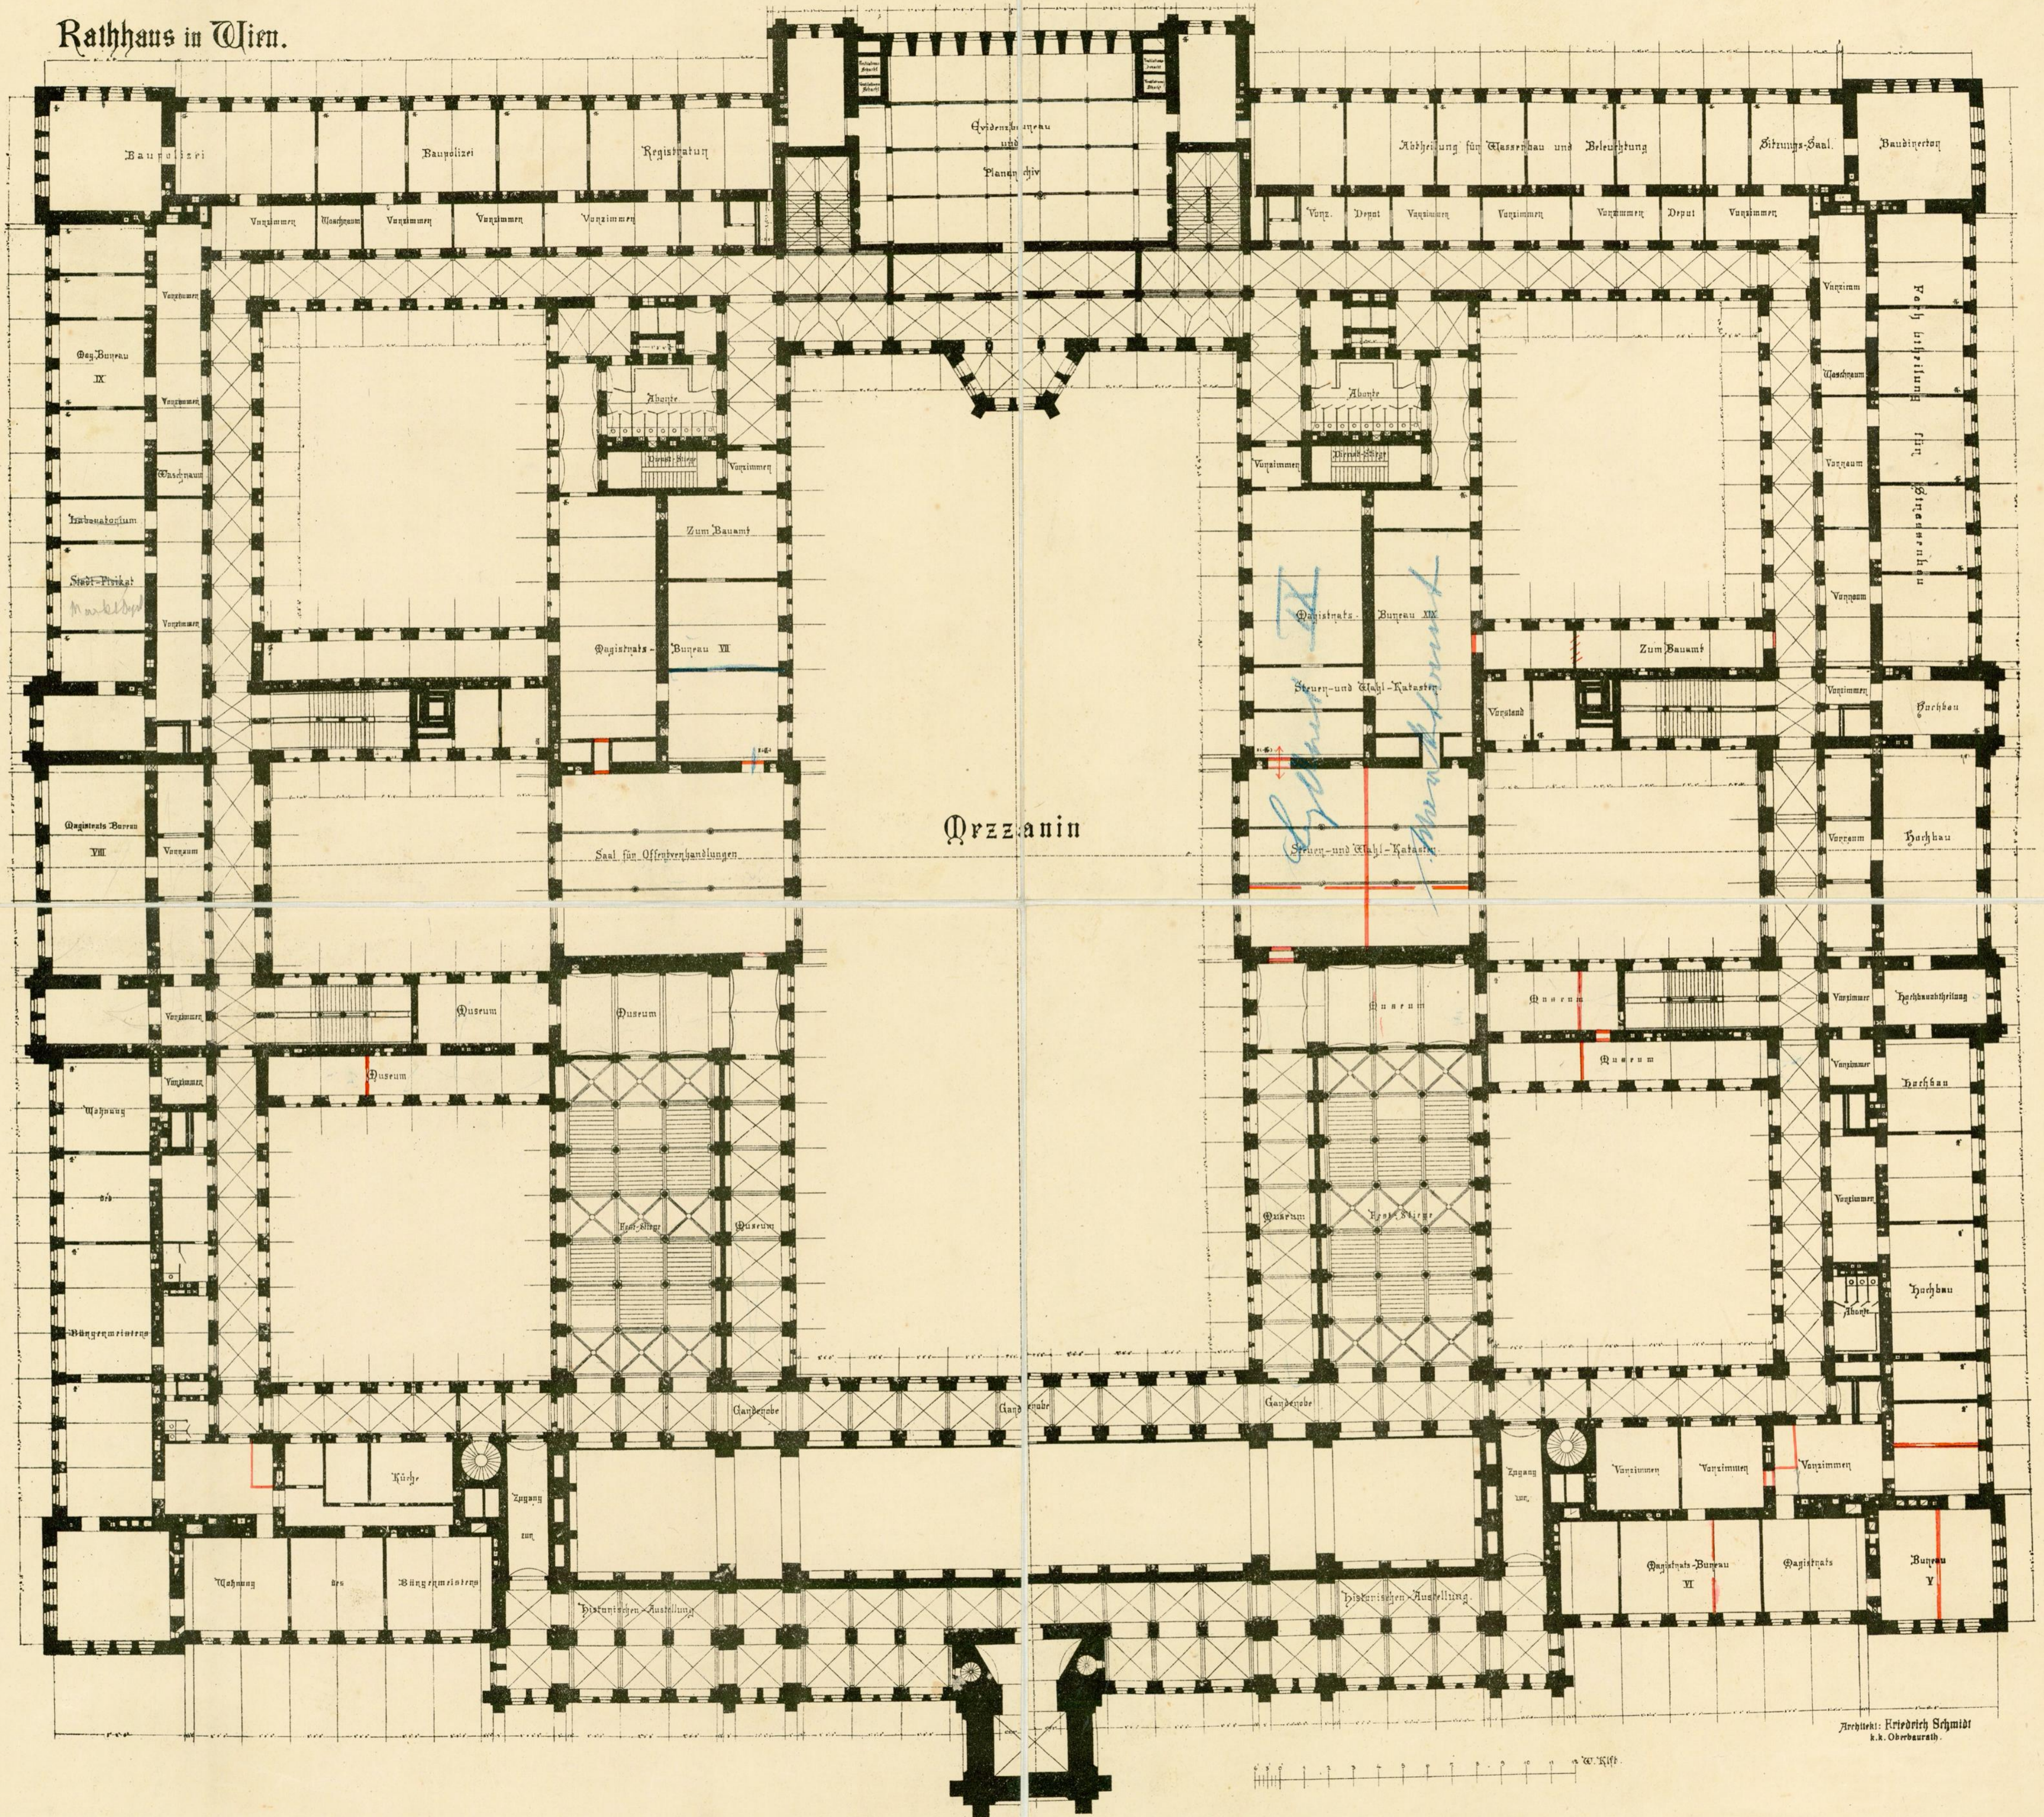



Architekt: Friedrich Schmidt
k. k. Oberbaurath.

