


Rathhaus in Wien.

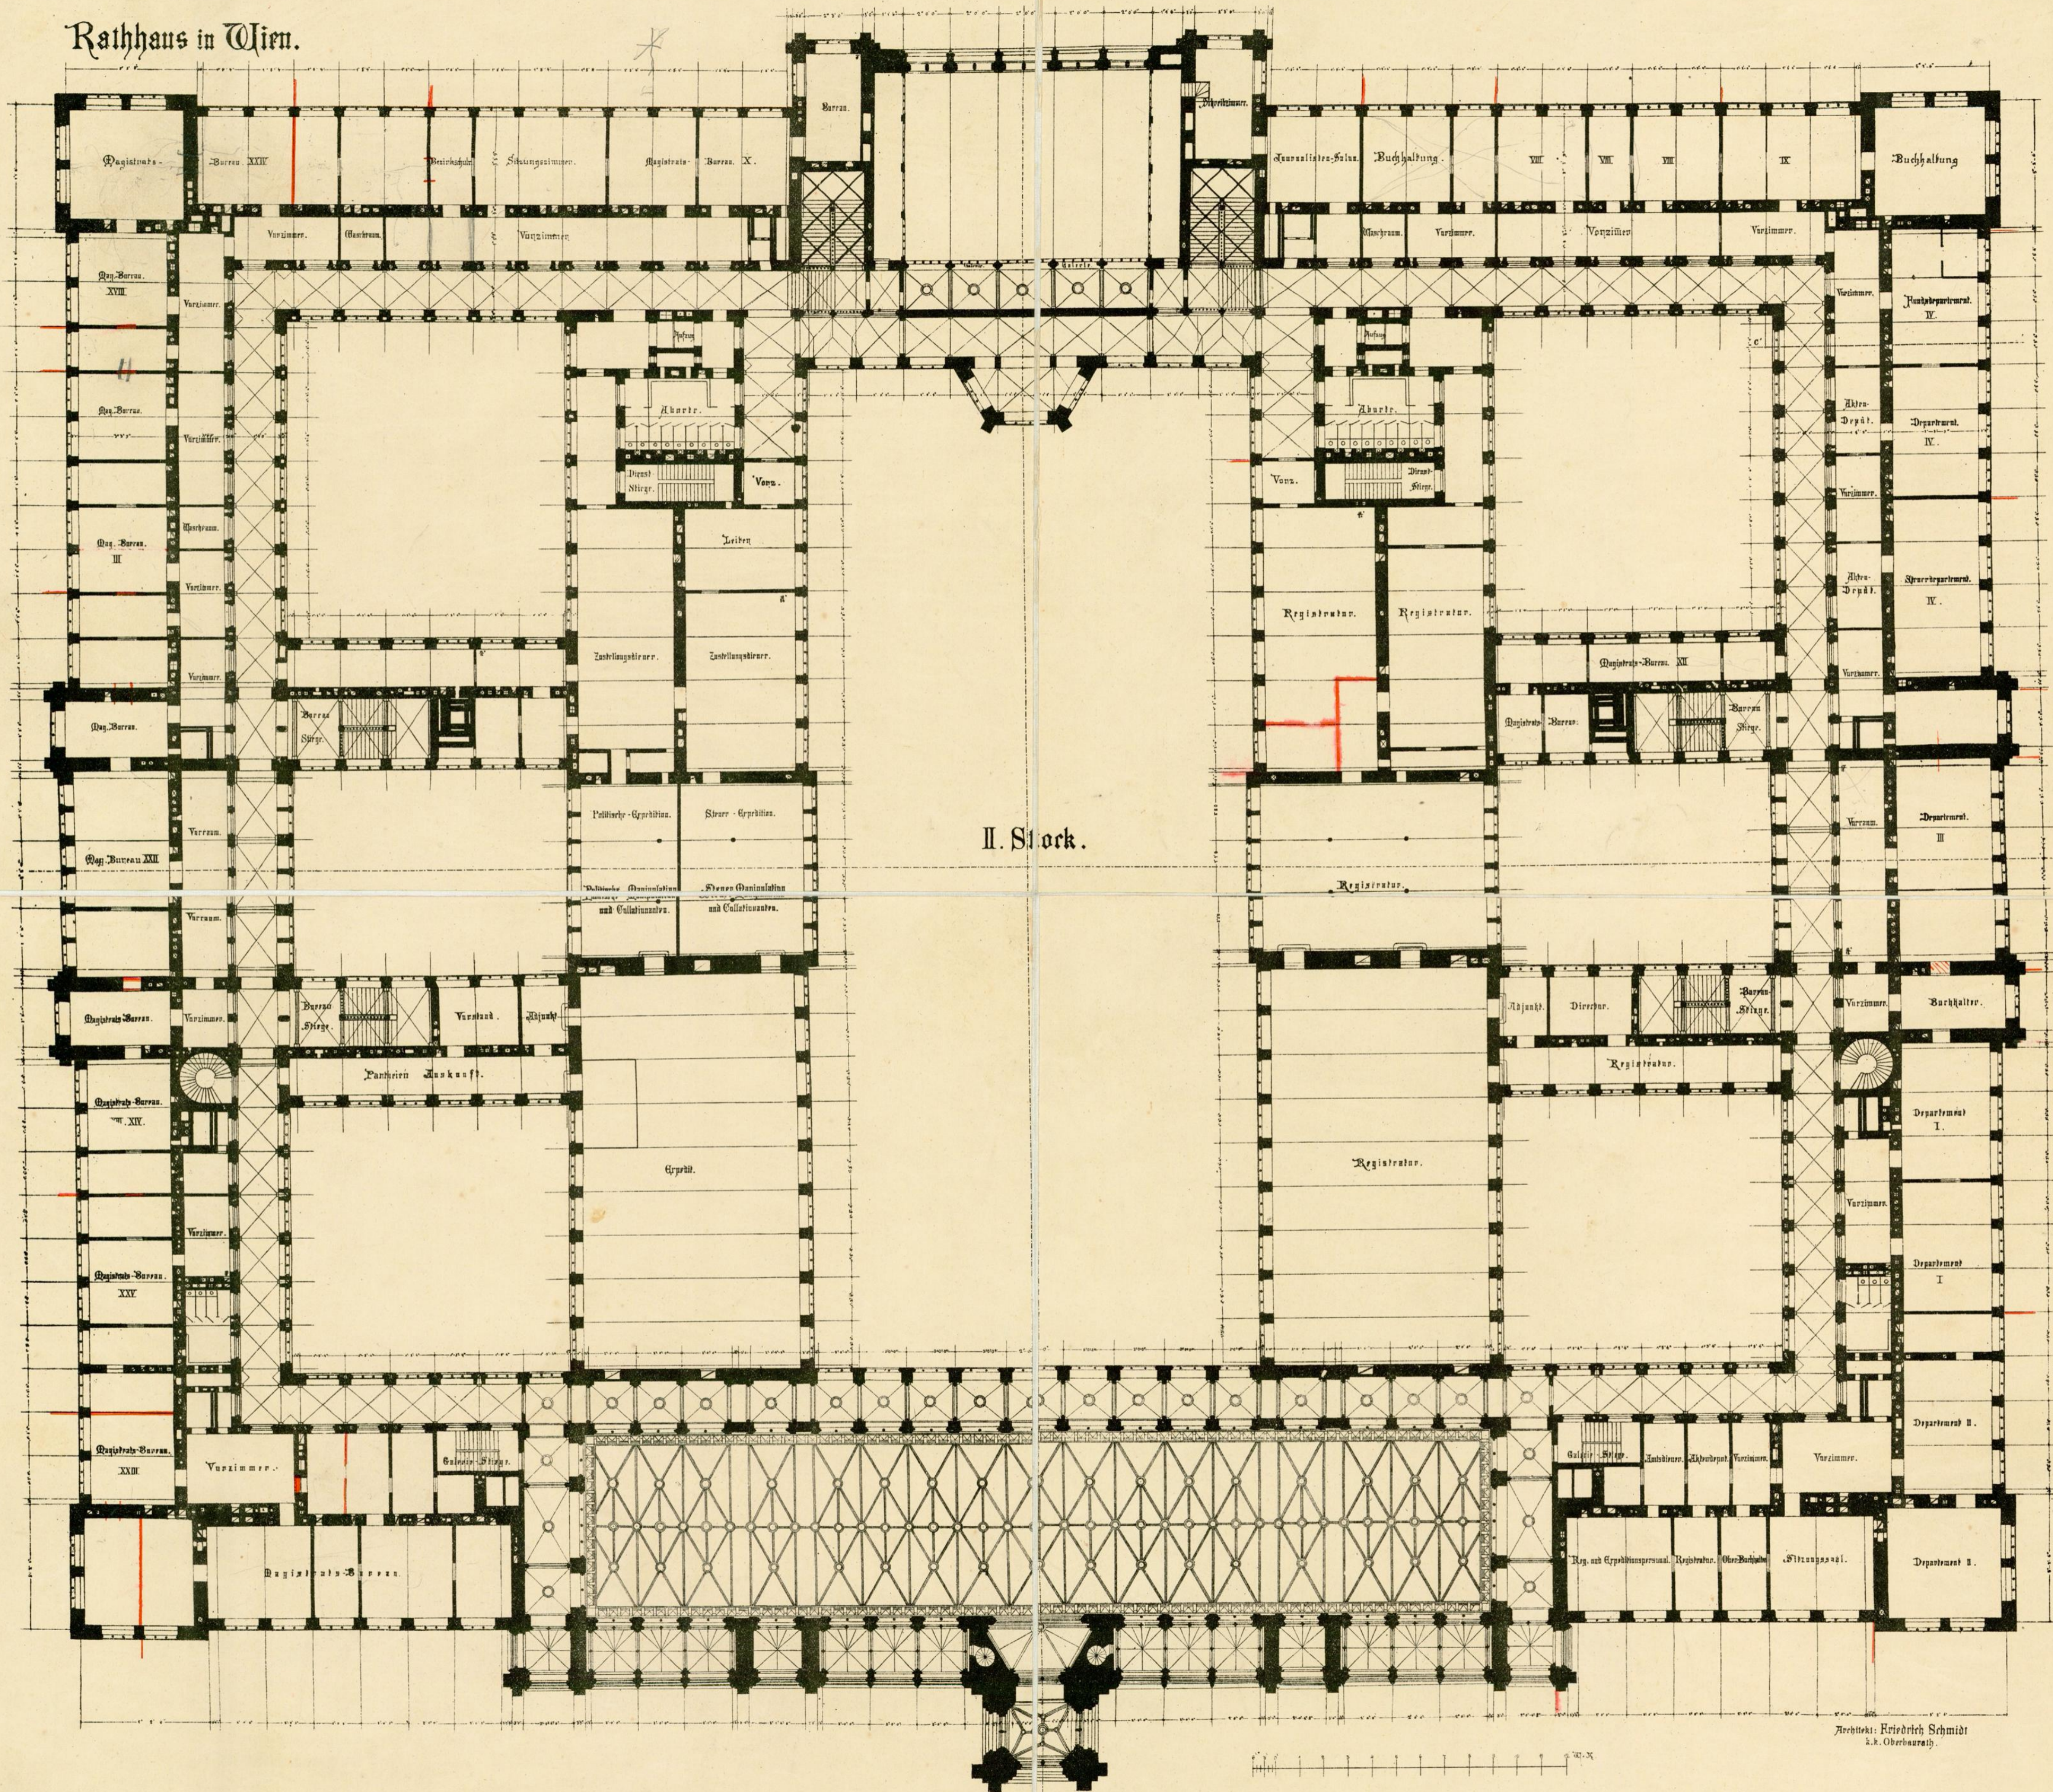

II. Stock.