


Caissons und Hausses zur Schleusenanlage.

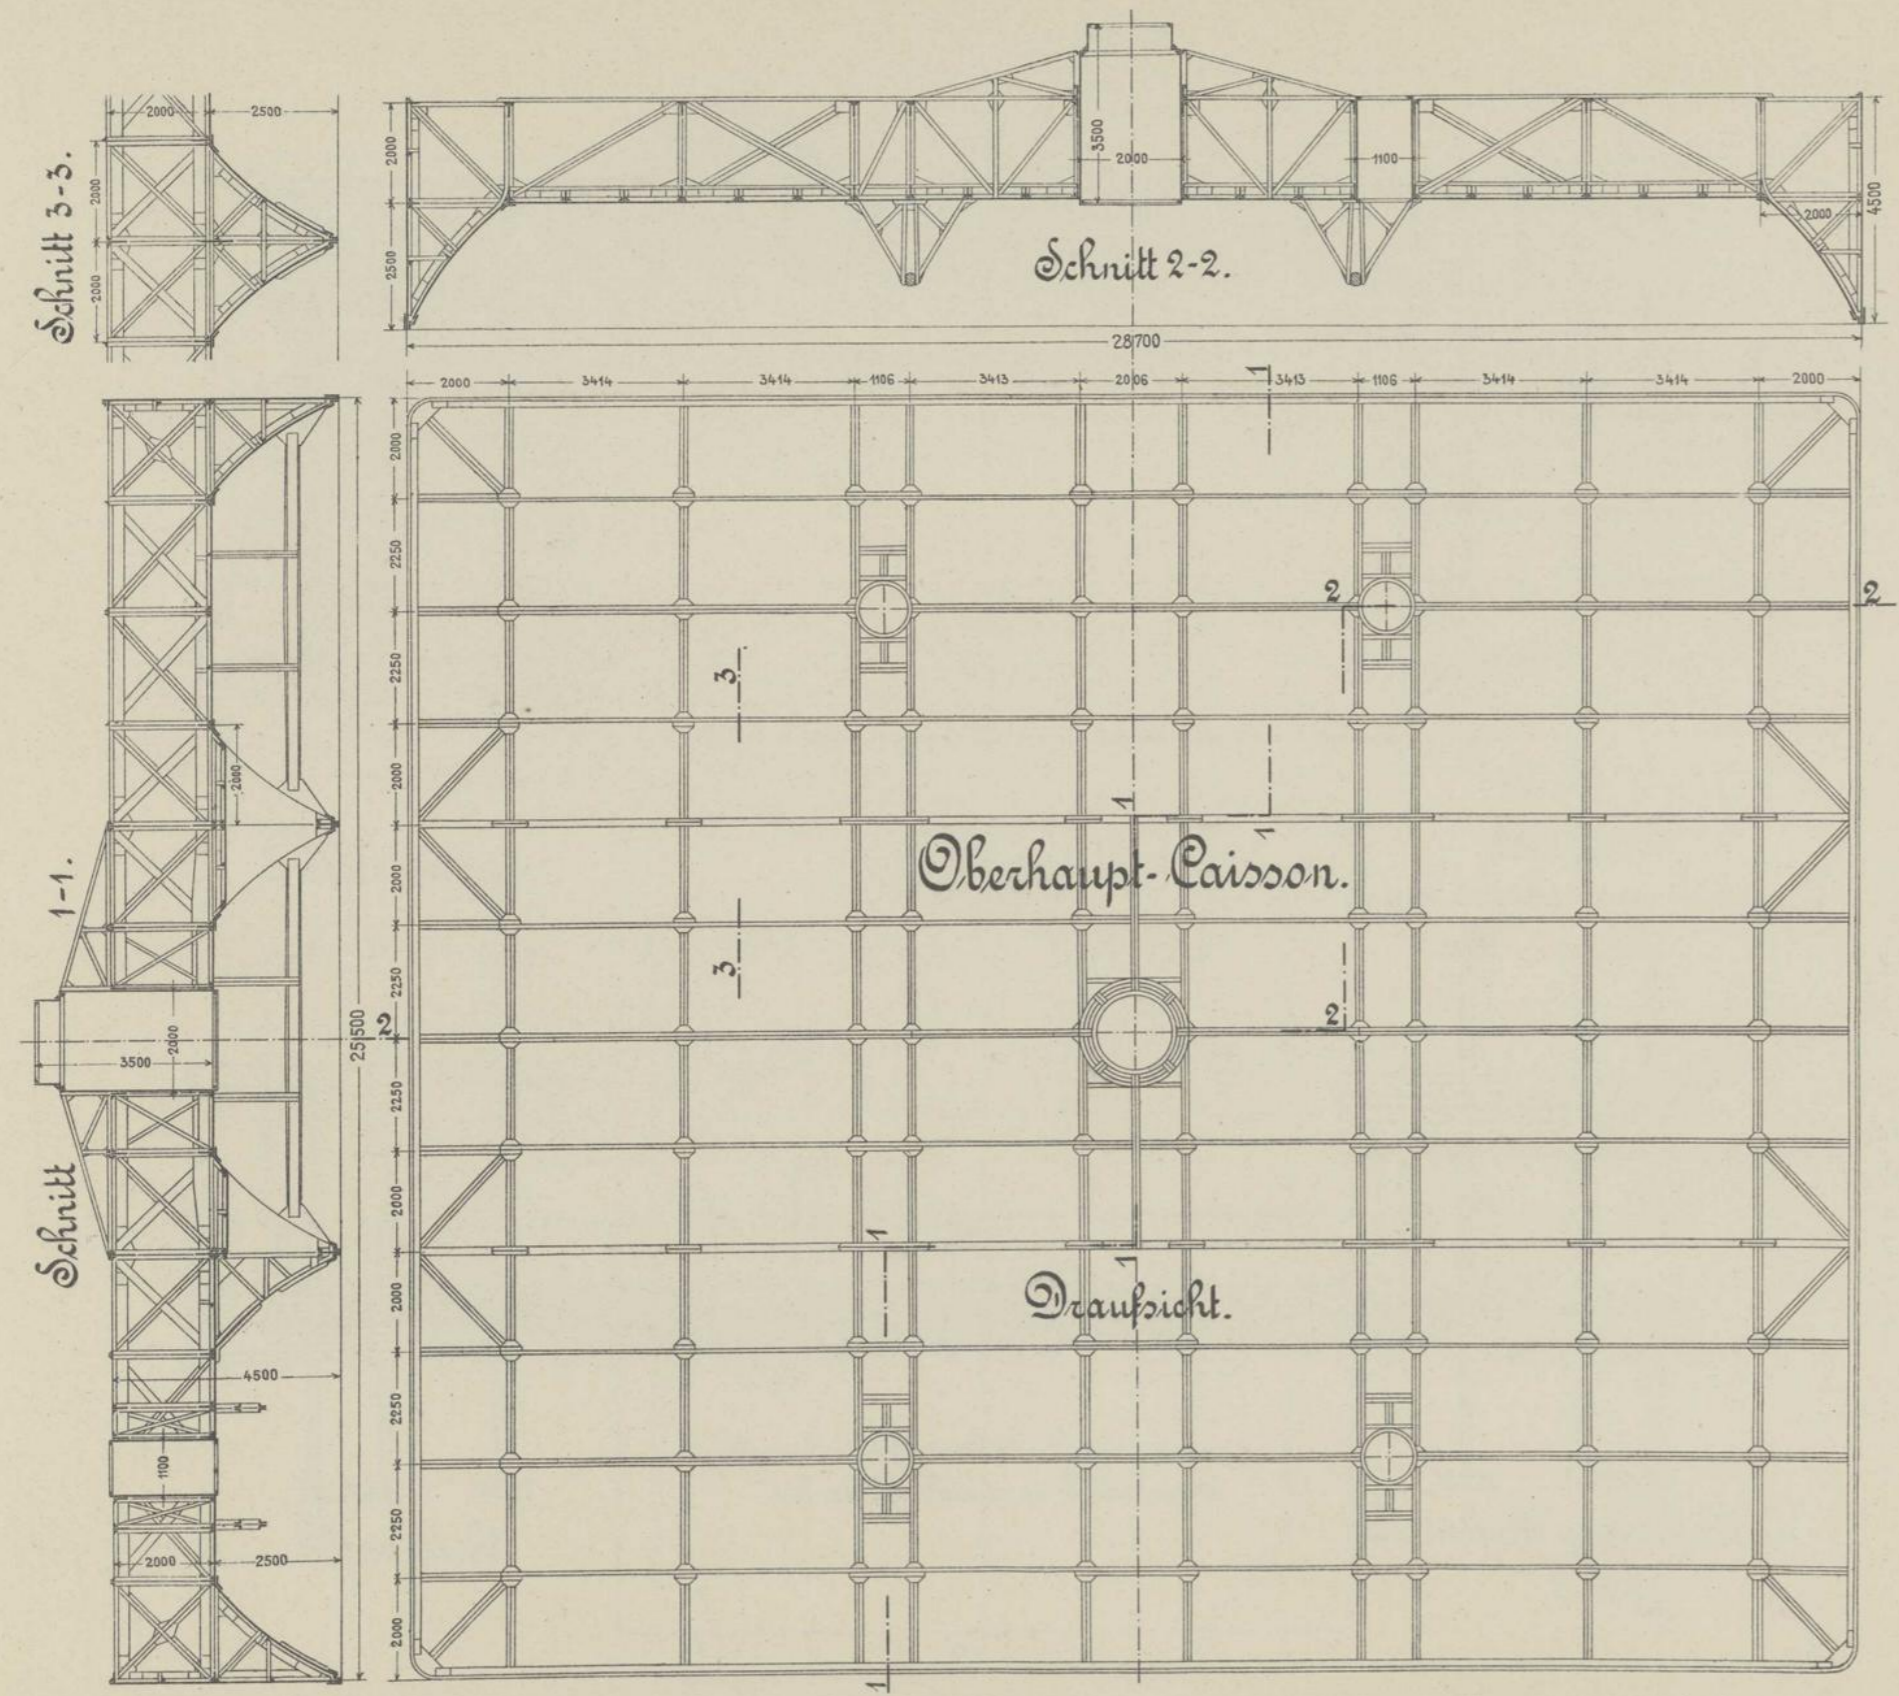

Oberhaupt-Caisson: $F = 731.6 \text{ m}^2$
 $U = 107.5 \text{ m}$
 $S = 164.9$

Unterhaupt-Caisson: $F = 656.5 \text{ m}^2$
 $U = 100.6 \text{ m}$
 $S = 164.8$

Saugkopf-Caisson: $F = 107.2 \text{ m}^2$
 $U = 40.9 \text{ m}$

