


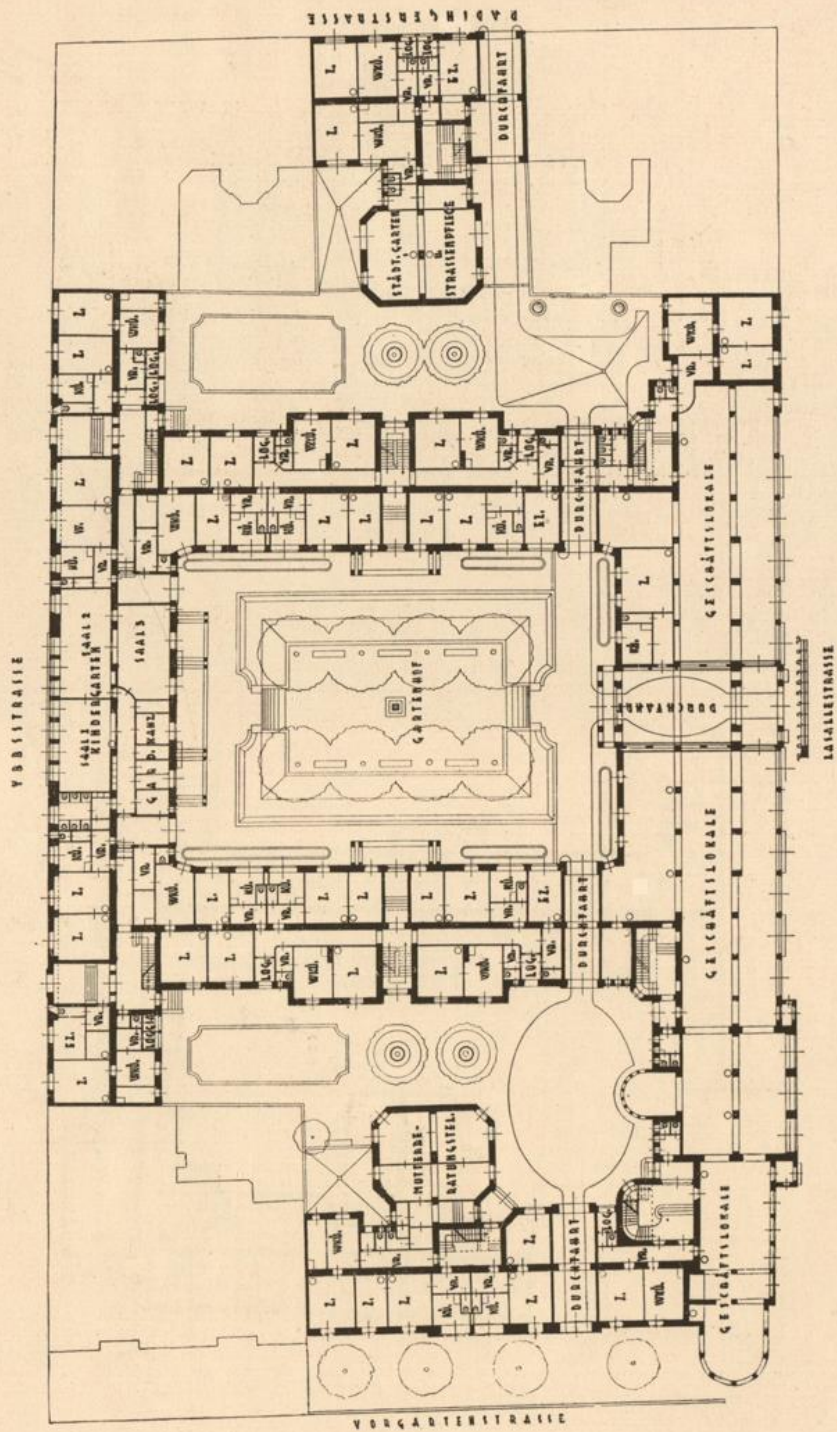

Erdgeschoss-Grundriß