



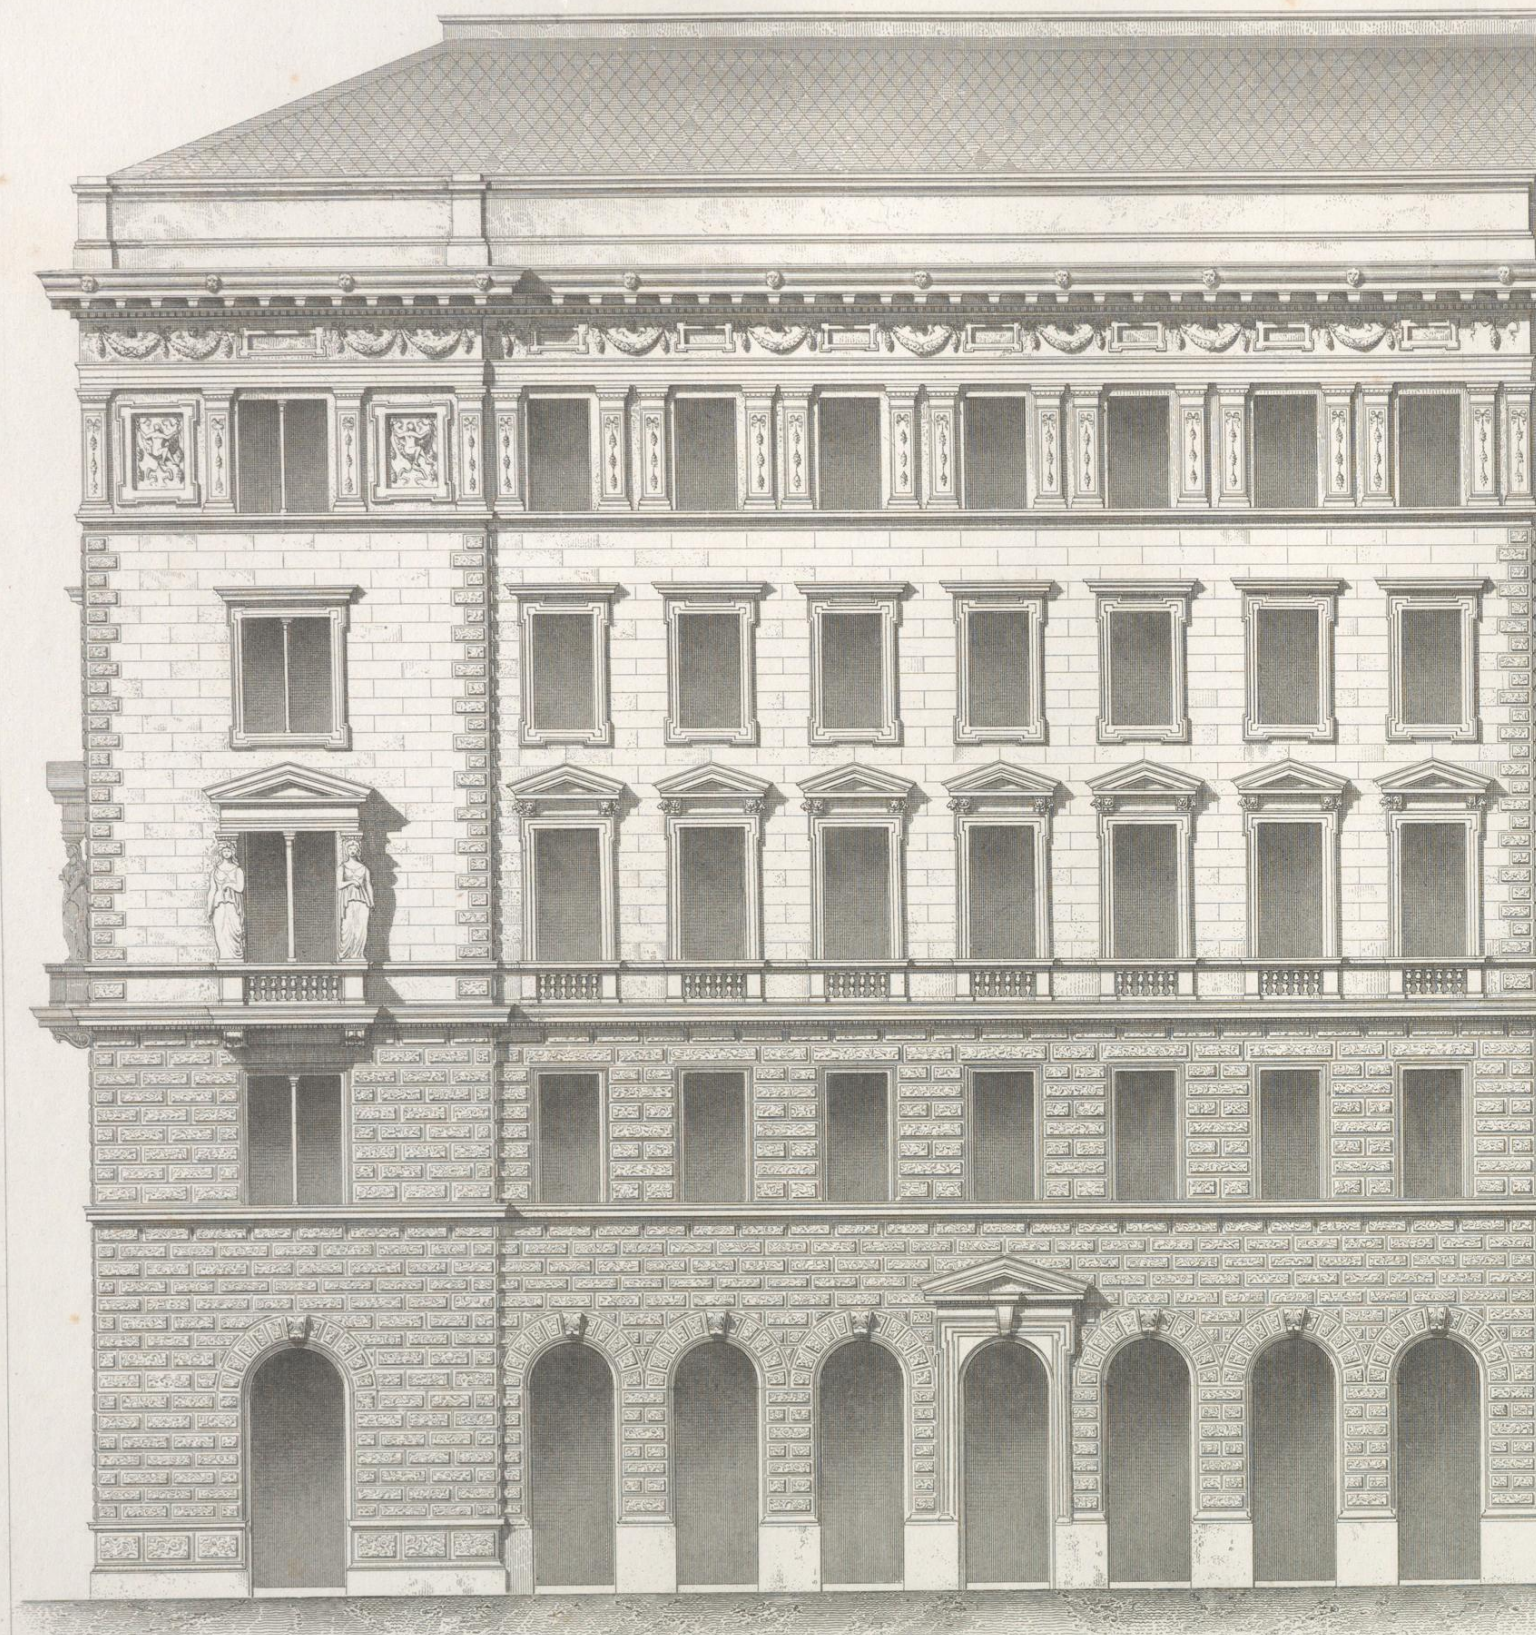

Wien, Lehmann u. Wentzel.

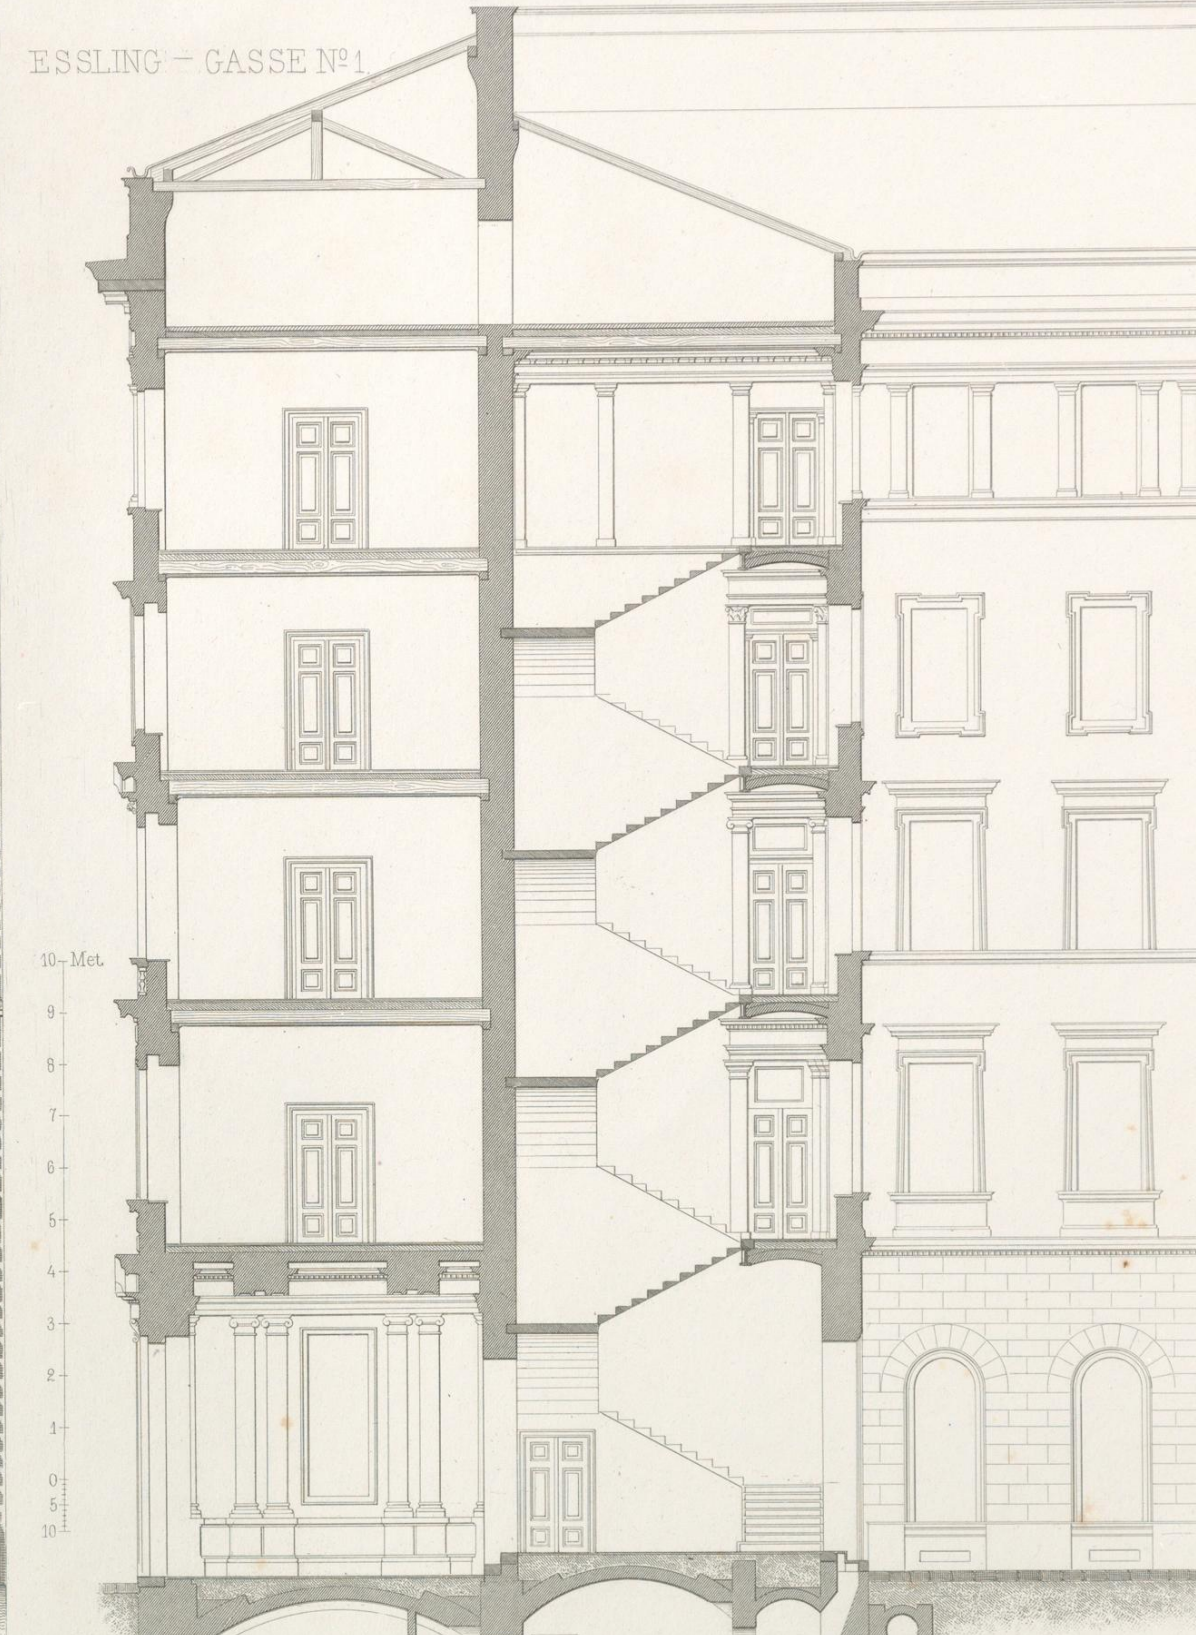

Berg. Archit.


Atelier Obermayer, Zimmermann.





ESSLING — CASSE N°1.

A. ERDGESCHOSS.
B. I. STOCK
C. II. "
D. III u. IV. "

a. Hauseingang
b. Haupttreppe
c. Portierwohnung
d. Verkaufsläden
e. Magazine
f. Hof
g. Vorzimmer
h. Küche
i. Dienftbotenzimmer
k. Garderobe
l. Wohnzimmer
m. Dachbodenentreppe

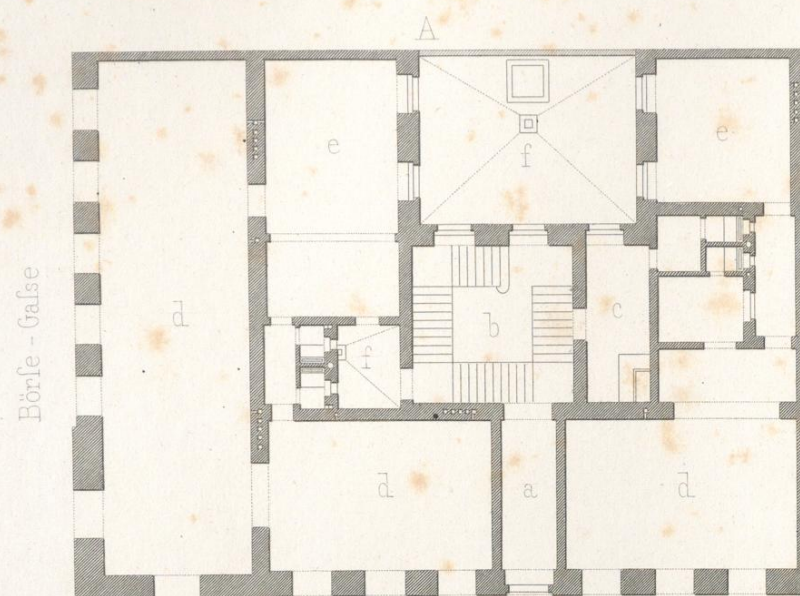


Essling — Gasse

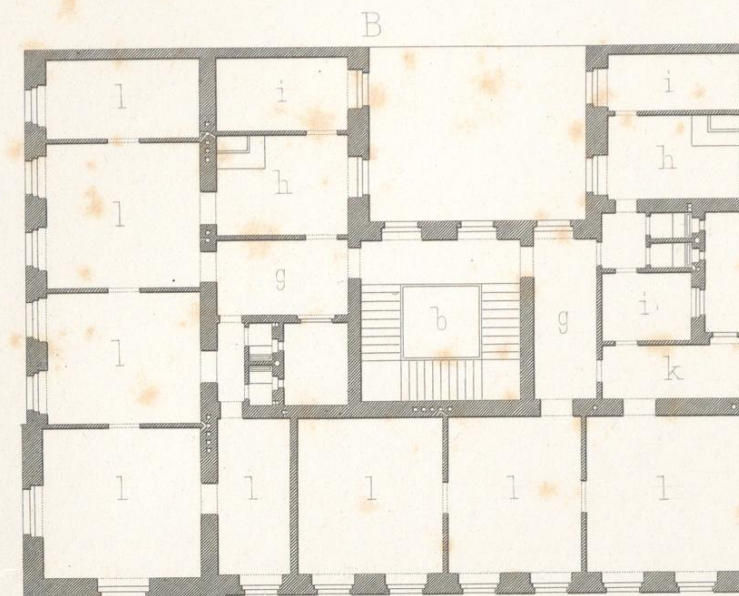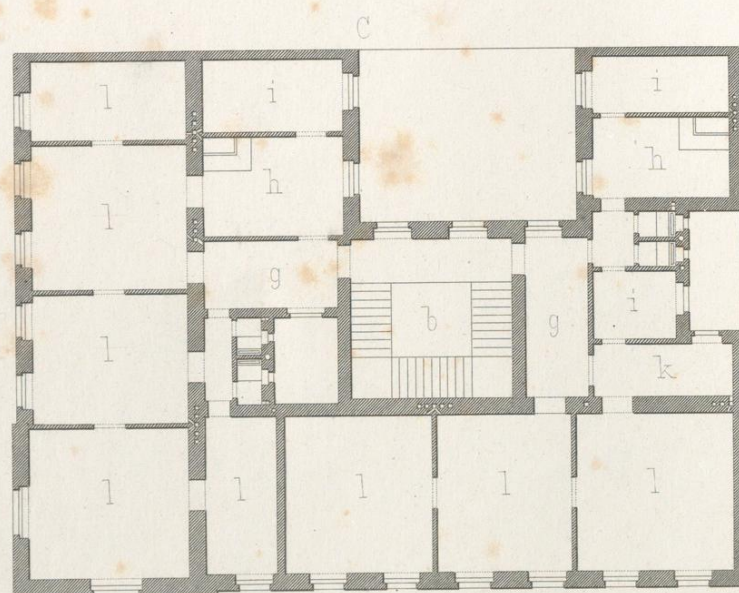

A. REZ-DE-CHAUSÉE.
B. I. ETAGE
C. II. "
D. III. et IV. "

a. Entrée
b. Escalier principal
c. Loge du Portier
d. Magasins
e. Dépôts de marchandises
f. Cour
g. Antichambre
h. Cuisine
i. Chambre des domestiques
k. Garderobe
l. Chambre
m. Escalier des combles

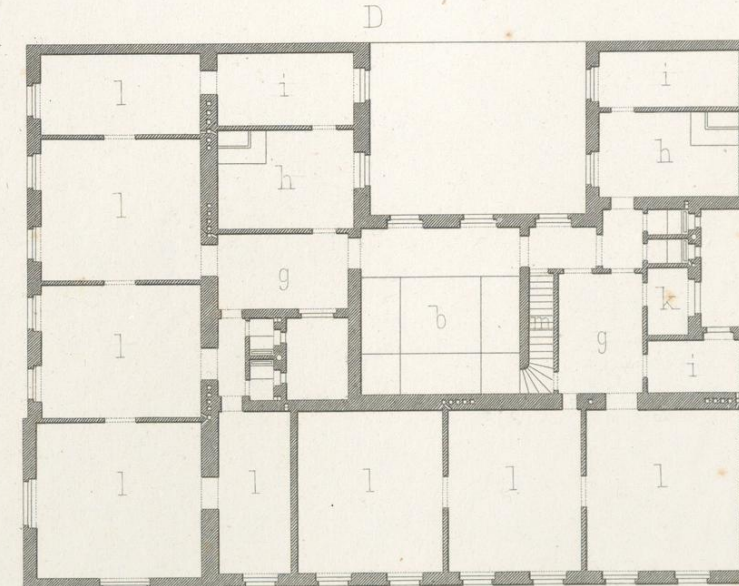

0 1 2 3 4 5 6 7 8 9 10 11 12 Meter.

Wien. Lehmann u. Wentzel.


Berg. Archt.

Atelier Obermayer Gunkel.

Imp. Wetteroth München.



ESSLING — GASSE N°1.

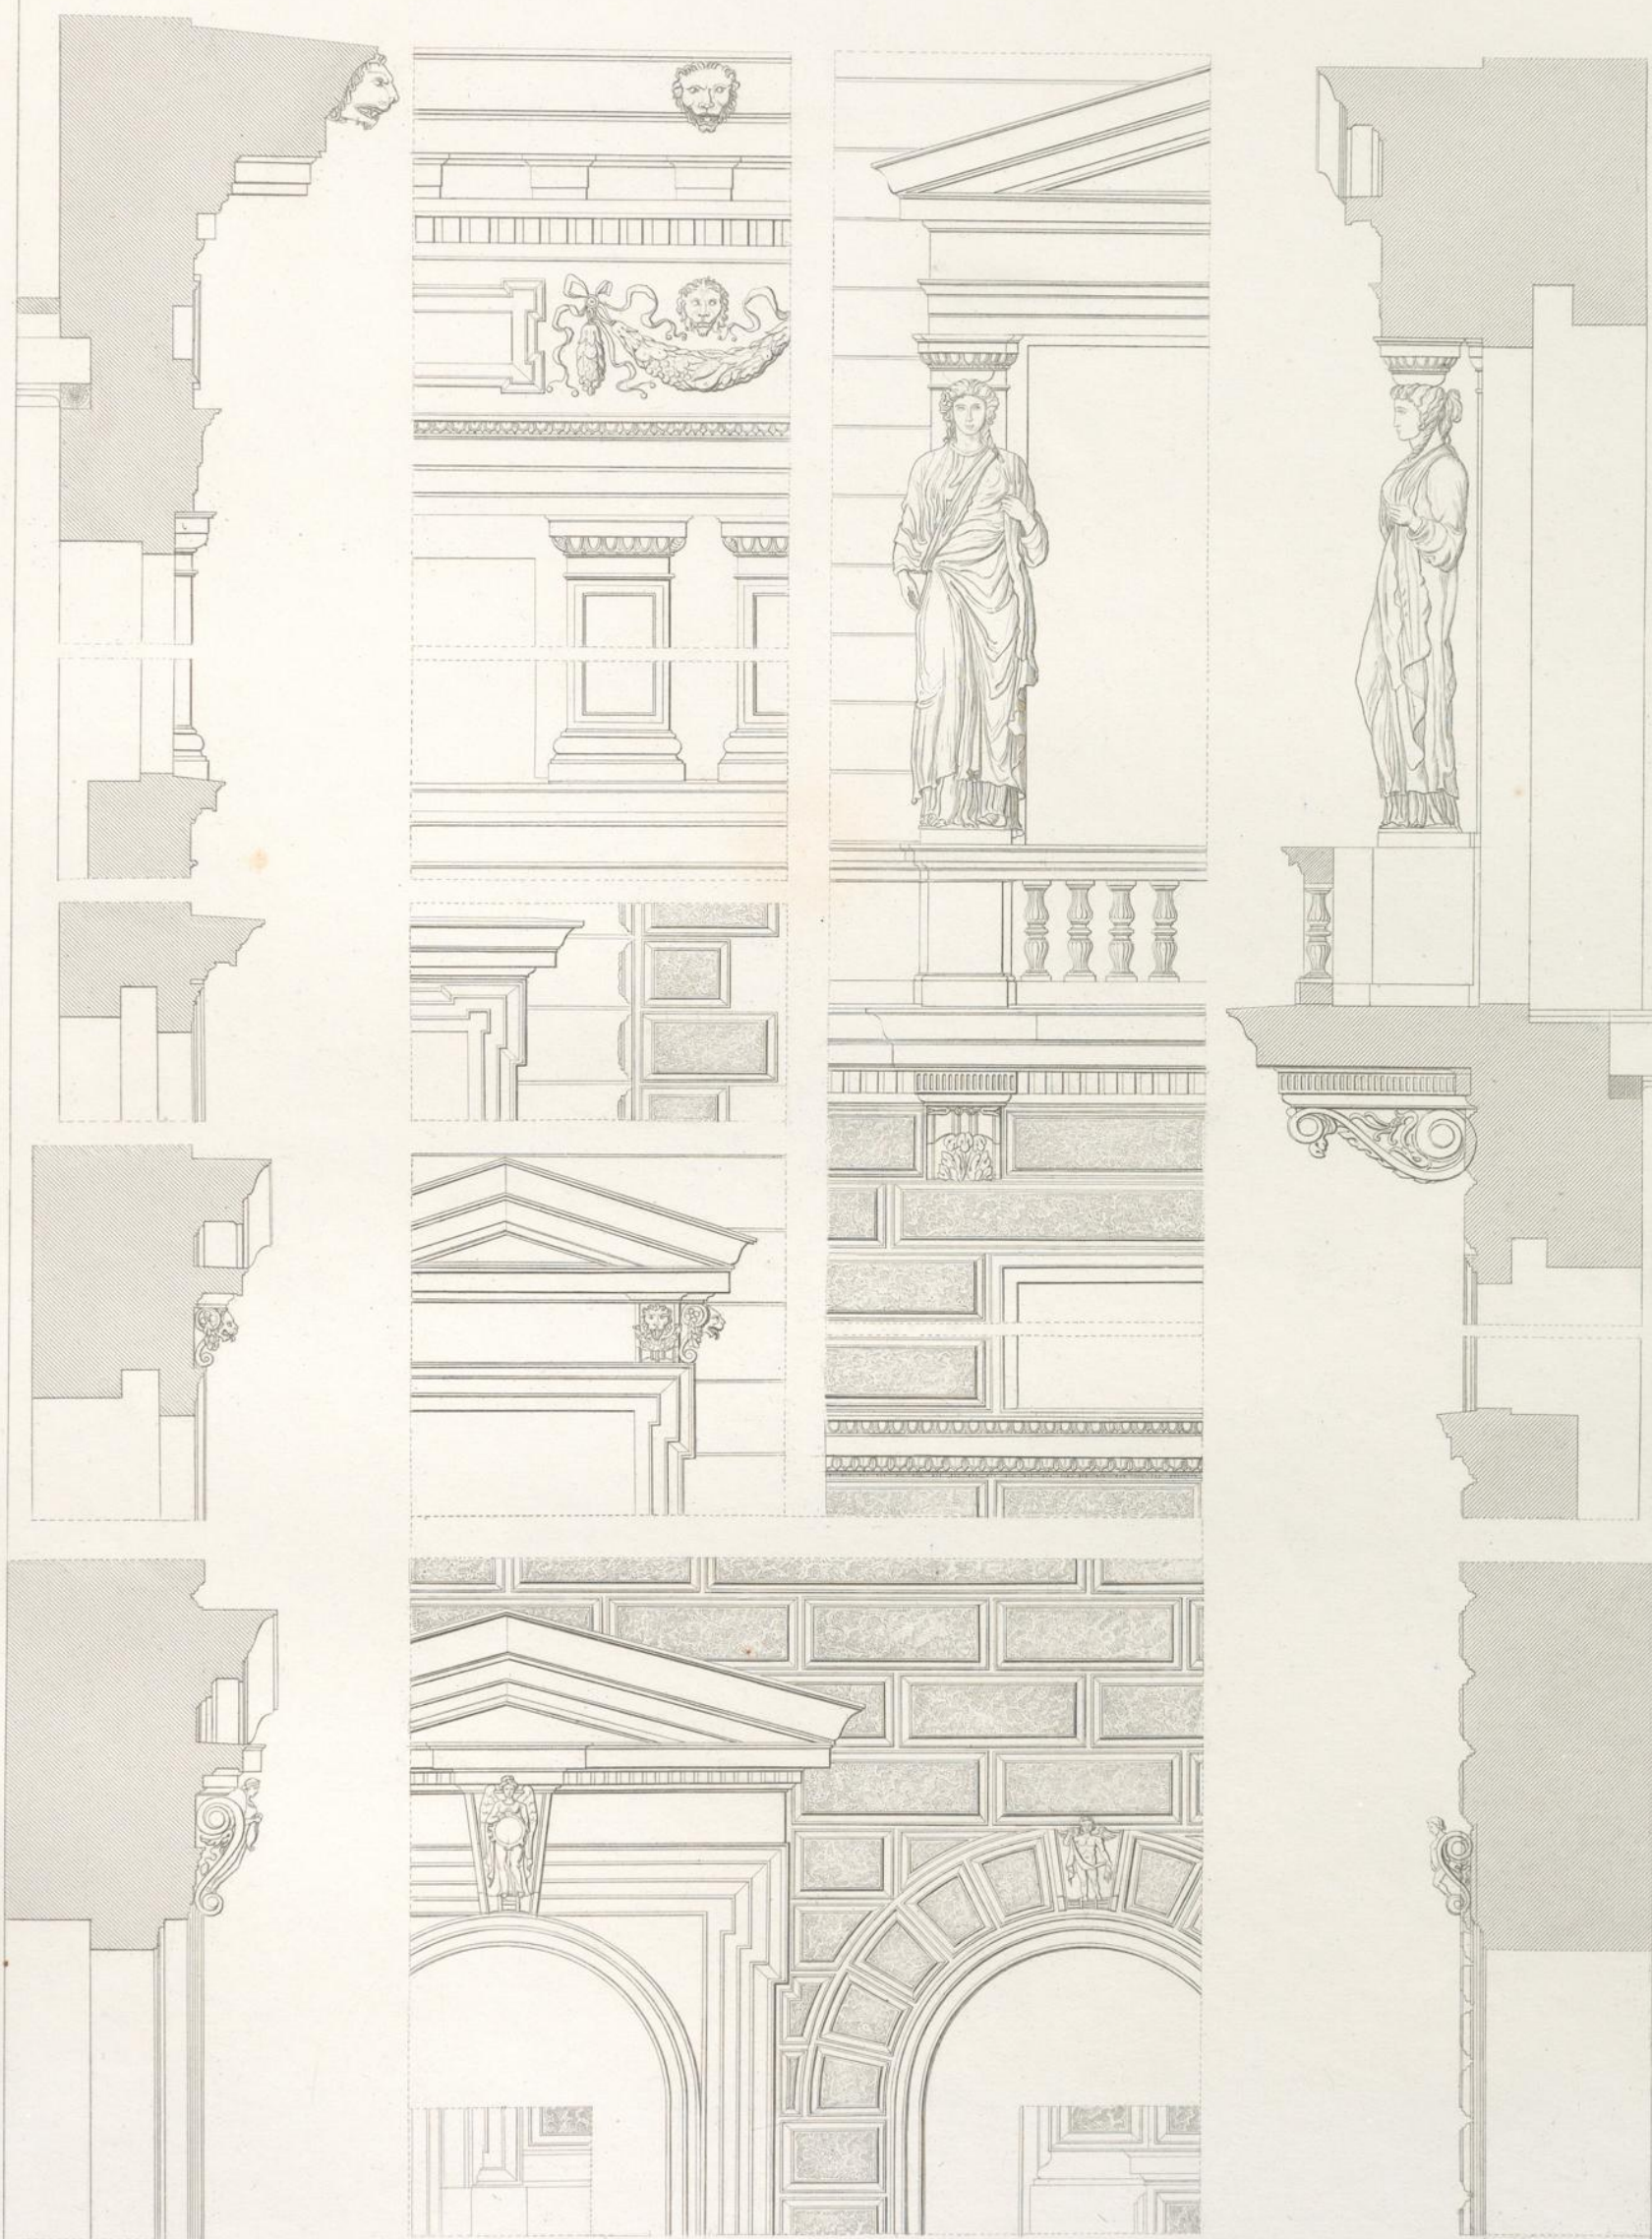

Wien, Lehmann u. Wentzel.

Berg, Archt.

Atelier Obermayer, Zimmermann.

